


NOTES:
 ALL DIMENSIONS TO BE CHECKED AND CONFIRMED ON SITE PRIOR TO ANY WORKS OR FABRICATION.
 DO NOT SCALE OFF THIS DRAWING.
 ANY ERRORS, OMISSIONS OR DISCREPANCIES ARE TO BE BROUGHT TO THE ATTENTION OF MUNRO ASSOCIATES IMMEDIATELY.

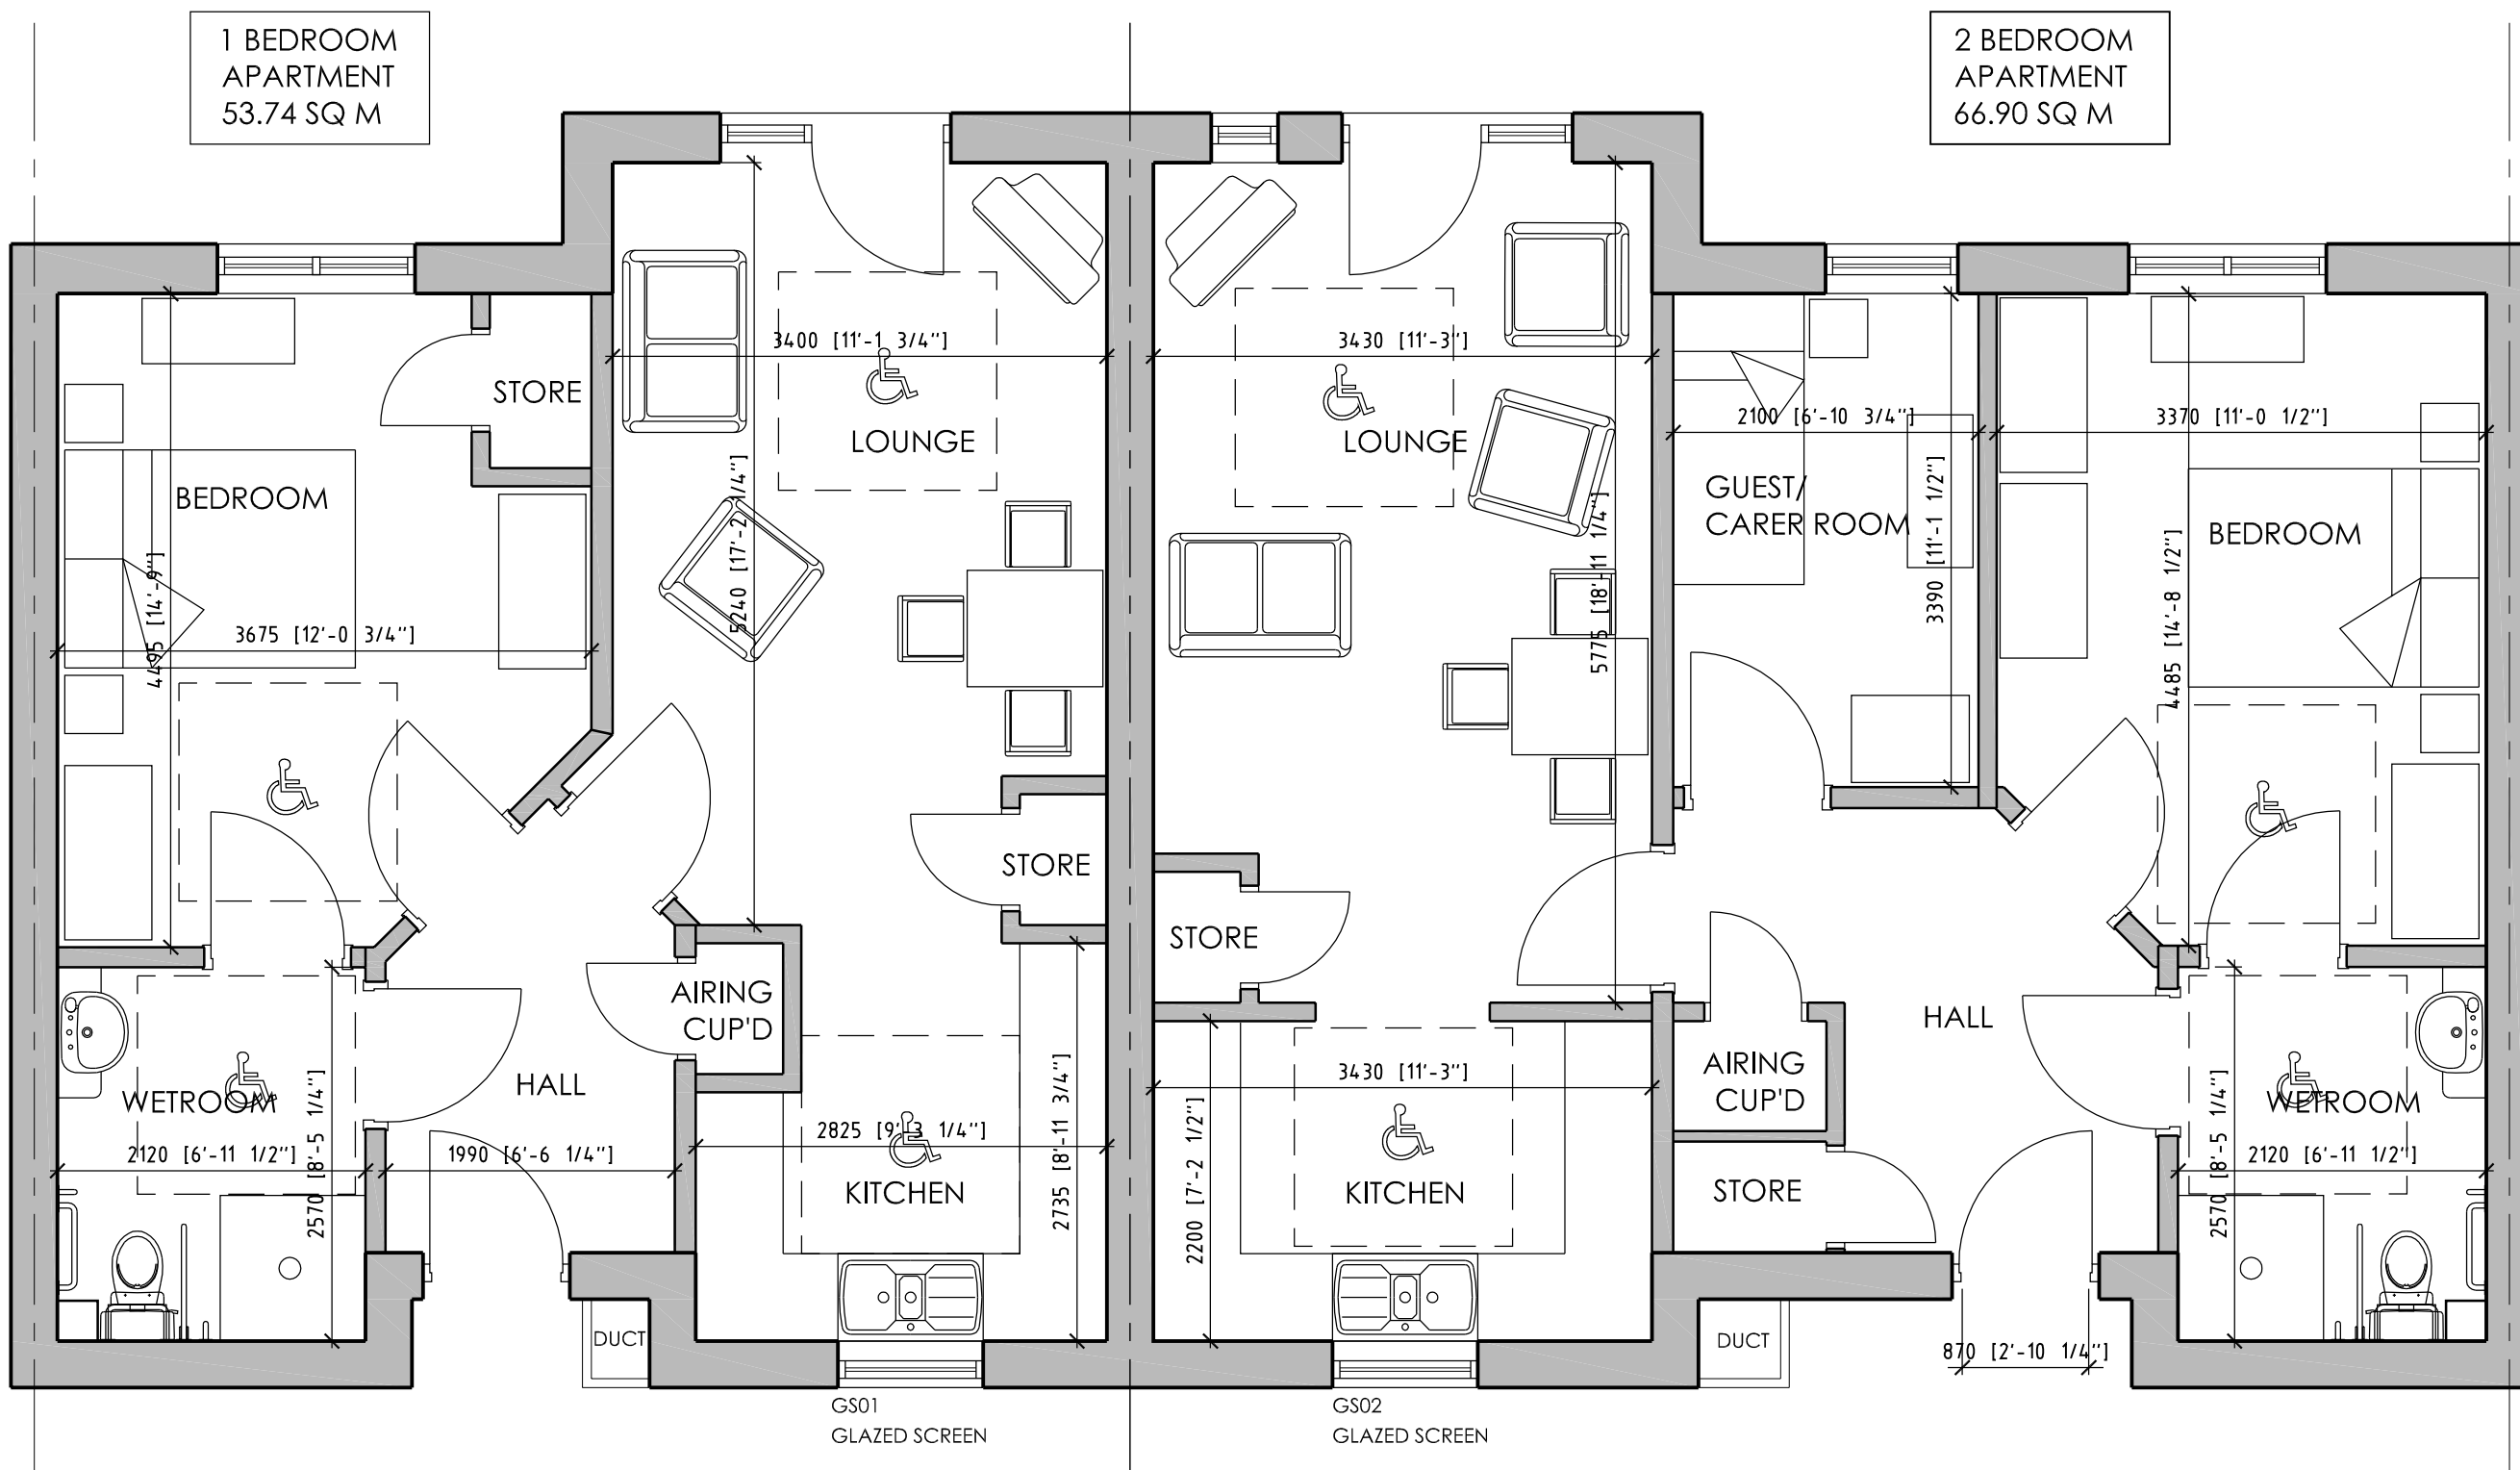

1 BEDROOM
 APARTMENT
 53.74 SQ M

2 BEDROOM
 APARTMENT
 66.90 SQ M

CLEAR WIDTH OF ALL DOORS
 (EXCLUDING CUPBOARD DOORS)
 TO BE 870MM (2' 10 1/4")

REV	DATE	DESCRIPTION	BY
B	29/09/09	Amendments to airing cupboards and stores	PO

Drawing Status
PRELIMINARY



CHARLTON HOUSE DRAYTONS PASSAGE
 SHROPSHIRE SHREWSBURY SY1 1HF
 T: 01793 341438 F: 01793 341441
 E: design@munro-associates.com

CRAIGSHOR & CROFTCROFT
 CROFTNLAN PELOCHRY PH15 5TG
 T: 01796 473234 F: 01796 473234
 E: design@munro-associates.com

Client
 Clwyd Alyn Housing Association

Project
 Proposed 52 Unit Extra Care facility
 Llys Madoc
 Wrexham

Scale
 1:50 @ A3

Date
 March 09

Drawn
 MM

Drawing Title
Apartment Layout

Project No.	Drawing No.	Revision
484	3.10	B

© THE CONTENTS OF THIS DRAWING ARE THE COPYRIGHT OF MUNRO ASSOCIATES. IT MUST NOT BE REPRODUCED NOR AMENDED BY A THIRD PARTY WITHOUT OUR WRITTEN PERMISSION.