


Blocks 2 & 3 layout.

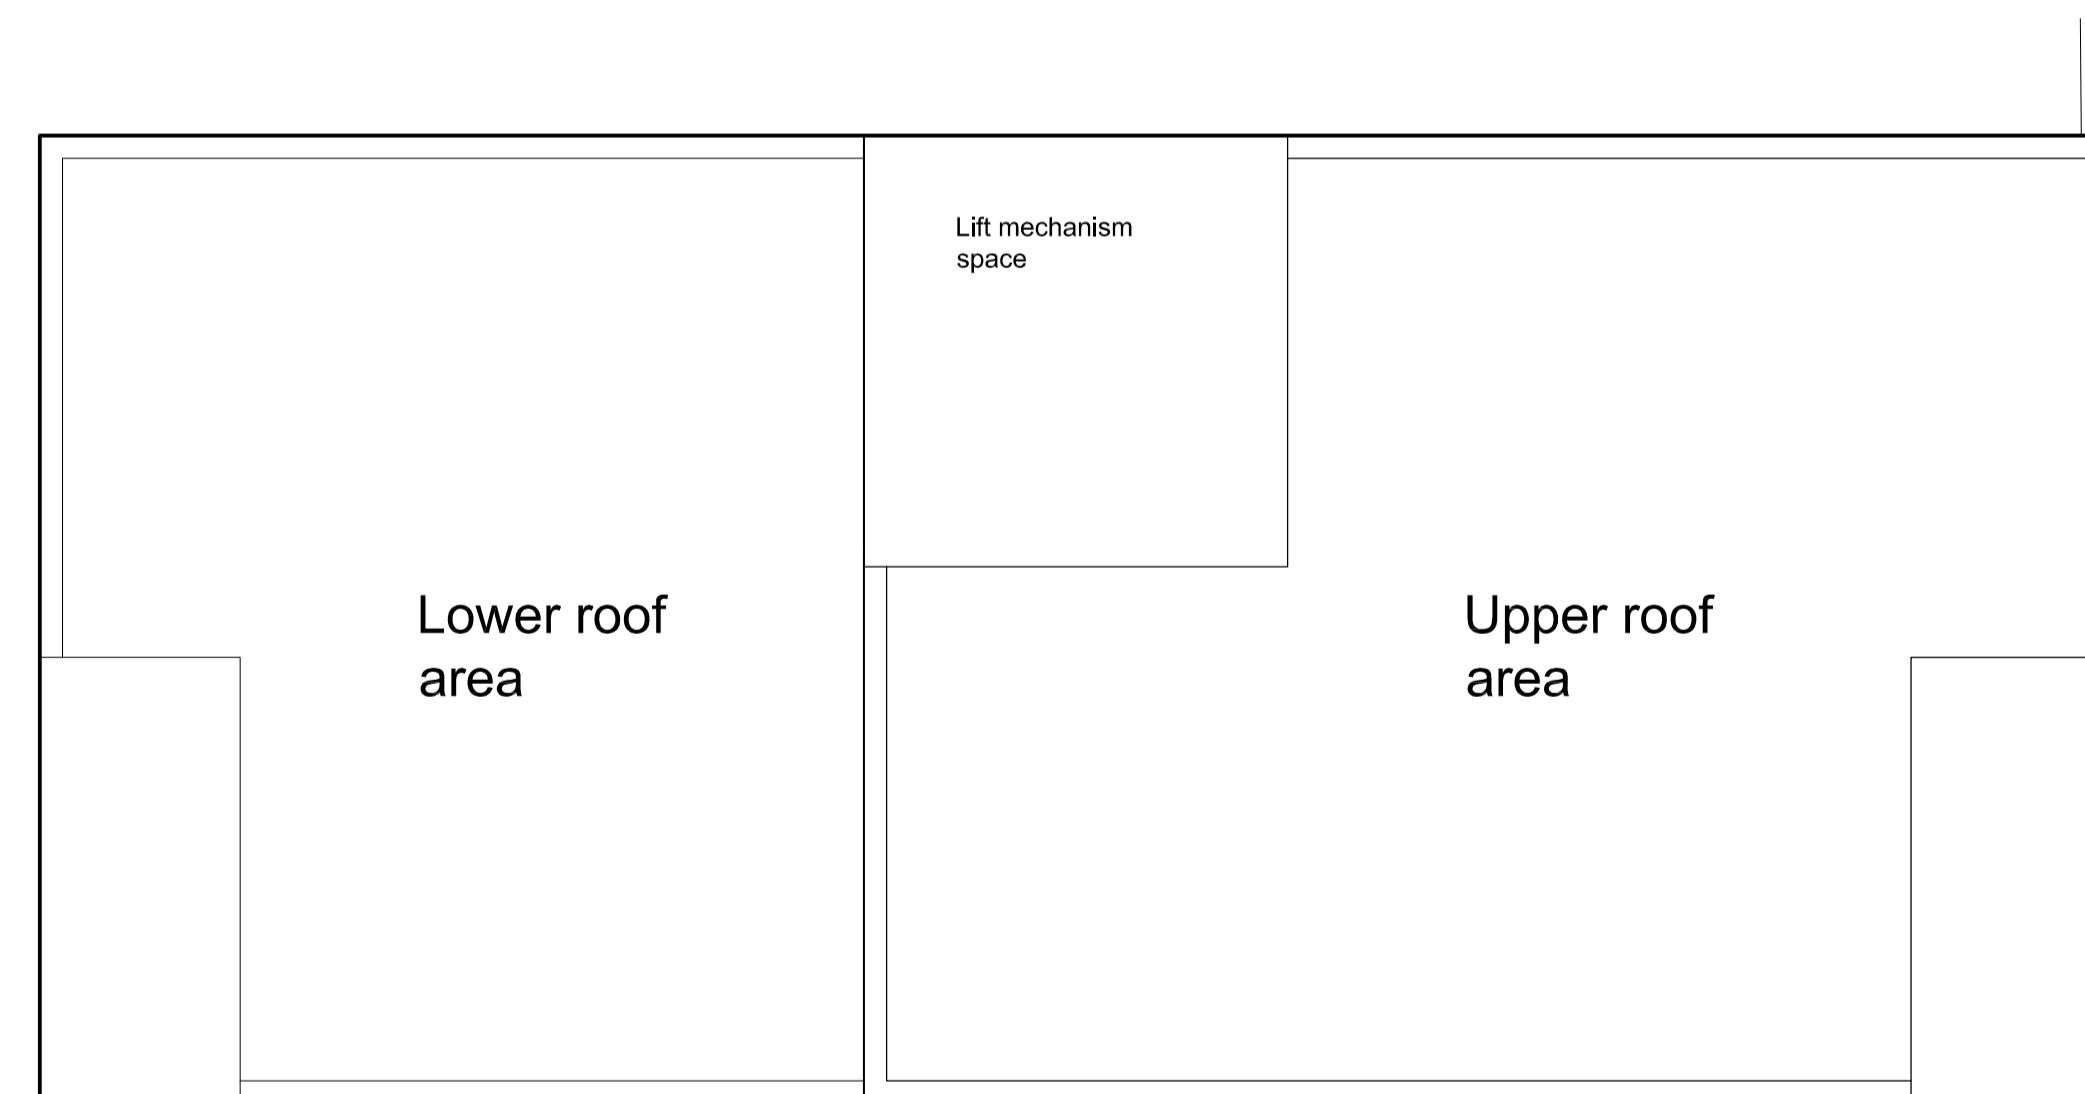

Block 1 layout.

Proposed Student Accommodation Roof Level

Planning

Note: Internal room layouts are indicative only.

Reserved matters - Application WRRP/2006/0443

The drawing's copyright. All rights reserved in Chapter IV of the Copyright, Design and Patents Act 1988 have generally been assigned to the client. It is the client's responsibility to ensure that the drawing is not used for any other purpose without the prior written consent of GA.

Client
MacNiven and Cameron (Wrexham) Ltd, N&G Dickens Limited, and Wrexham Football Club (2006) Ltd.

Project
Crispin Lane Redevelopment Adjacent to Wrexham Football Club, Wrexham

Title
Student Accommodation
Roof level plan
General Arrangement
As Proposed

Drawing No	Rev	Drawn	Date	Scale
06110 /AP(2)1 29	*	DcH	04.02.08	1:100 @A1

GAUNT FRANCIS
ARCHITECTS
CARDIFF & LONDON
Capital Tower
Greenfield Road
Cardiff CF10 3AG
Tel: 029 2023 3993
Fax: 029 2023 3994
info@gaunfrancis.co.uk
www.gaunfrancis.co.uk