

THIS PLAN FORMS PART OF THE COUNTY BOROUGH OF WREXHAM  
(PUBLIC FOOTPATH NO 7 IN THE COMMUNITY OF BRONINGTON  
(FORMERLY ISCOYD)) PUBLIC PATH DIVERSION ORDER 2010

Footpath to be stopped up 

Footpath to be added 


Existing footpath 

Existing byway open to all traffic 



SCALE  
1:1250

43,300

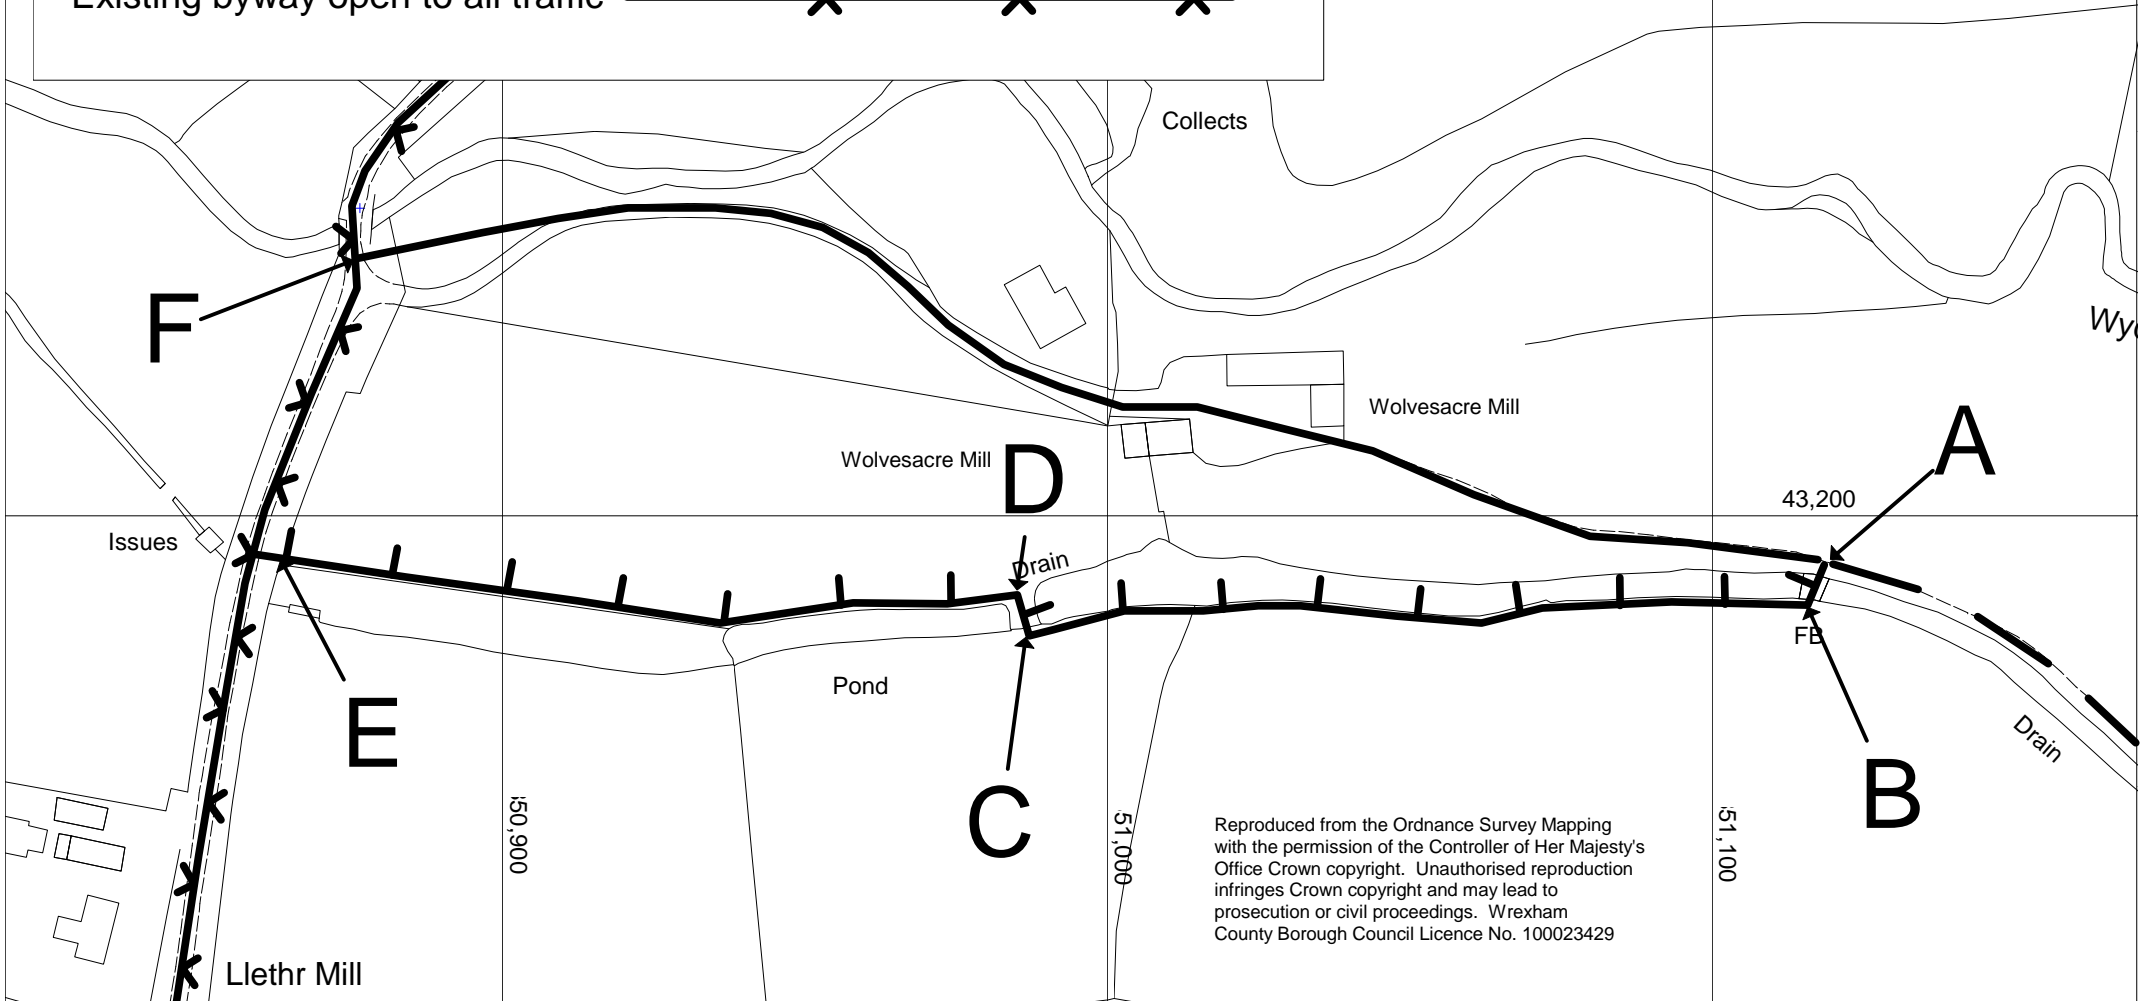

Reproduced from the Ordnance Survey Mapping  
with the permission of the Controller of Her Majesty's  
Office Crown copyright. Unauthorised reproduction  
infringes Crown copyright and may lead to  
prosecution or civil proceedings. Wrexham  
County Borough Council Licence No. 100023429