

Cottage

THIS PLAN FORMS PART OF THE
COUNTY BOROUGH OF WREXHAM
(PUBLIC FOOTPATH No 7 IN THE
COMMUNITY OF LLAY)
PUBLIC PATH DIVERSION ORDER 2010


SCALE
1:1250



Footpath to be stopped up

Footpath to be added

Existing footpath

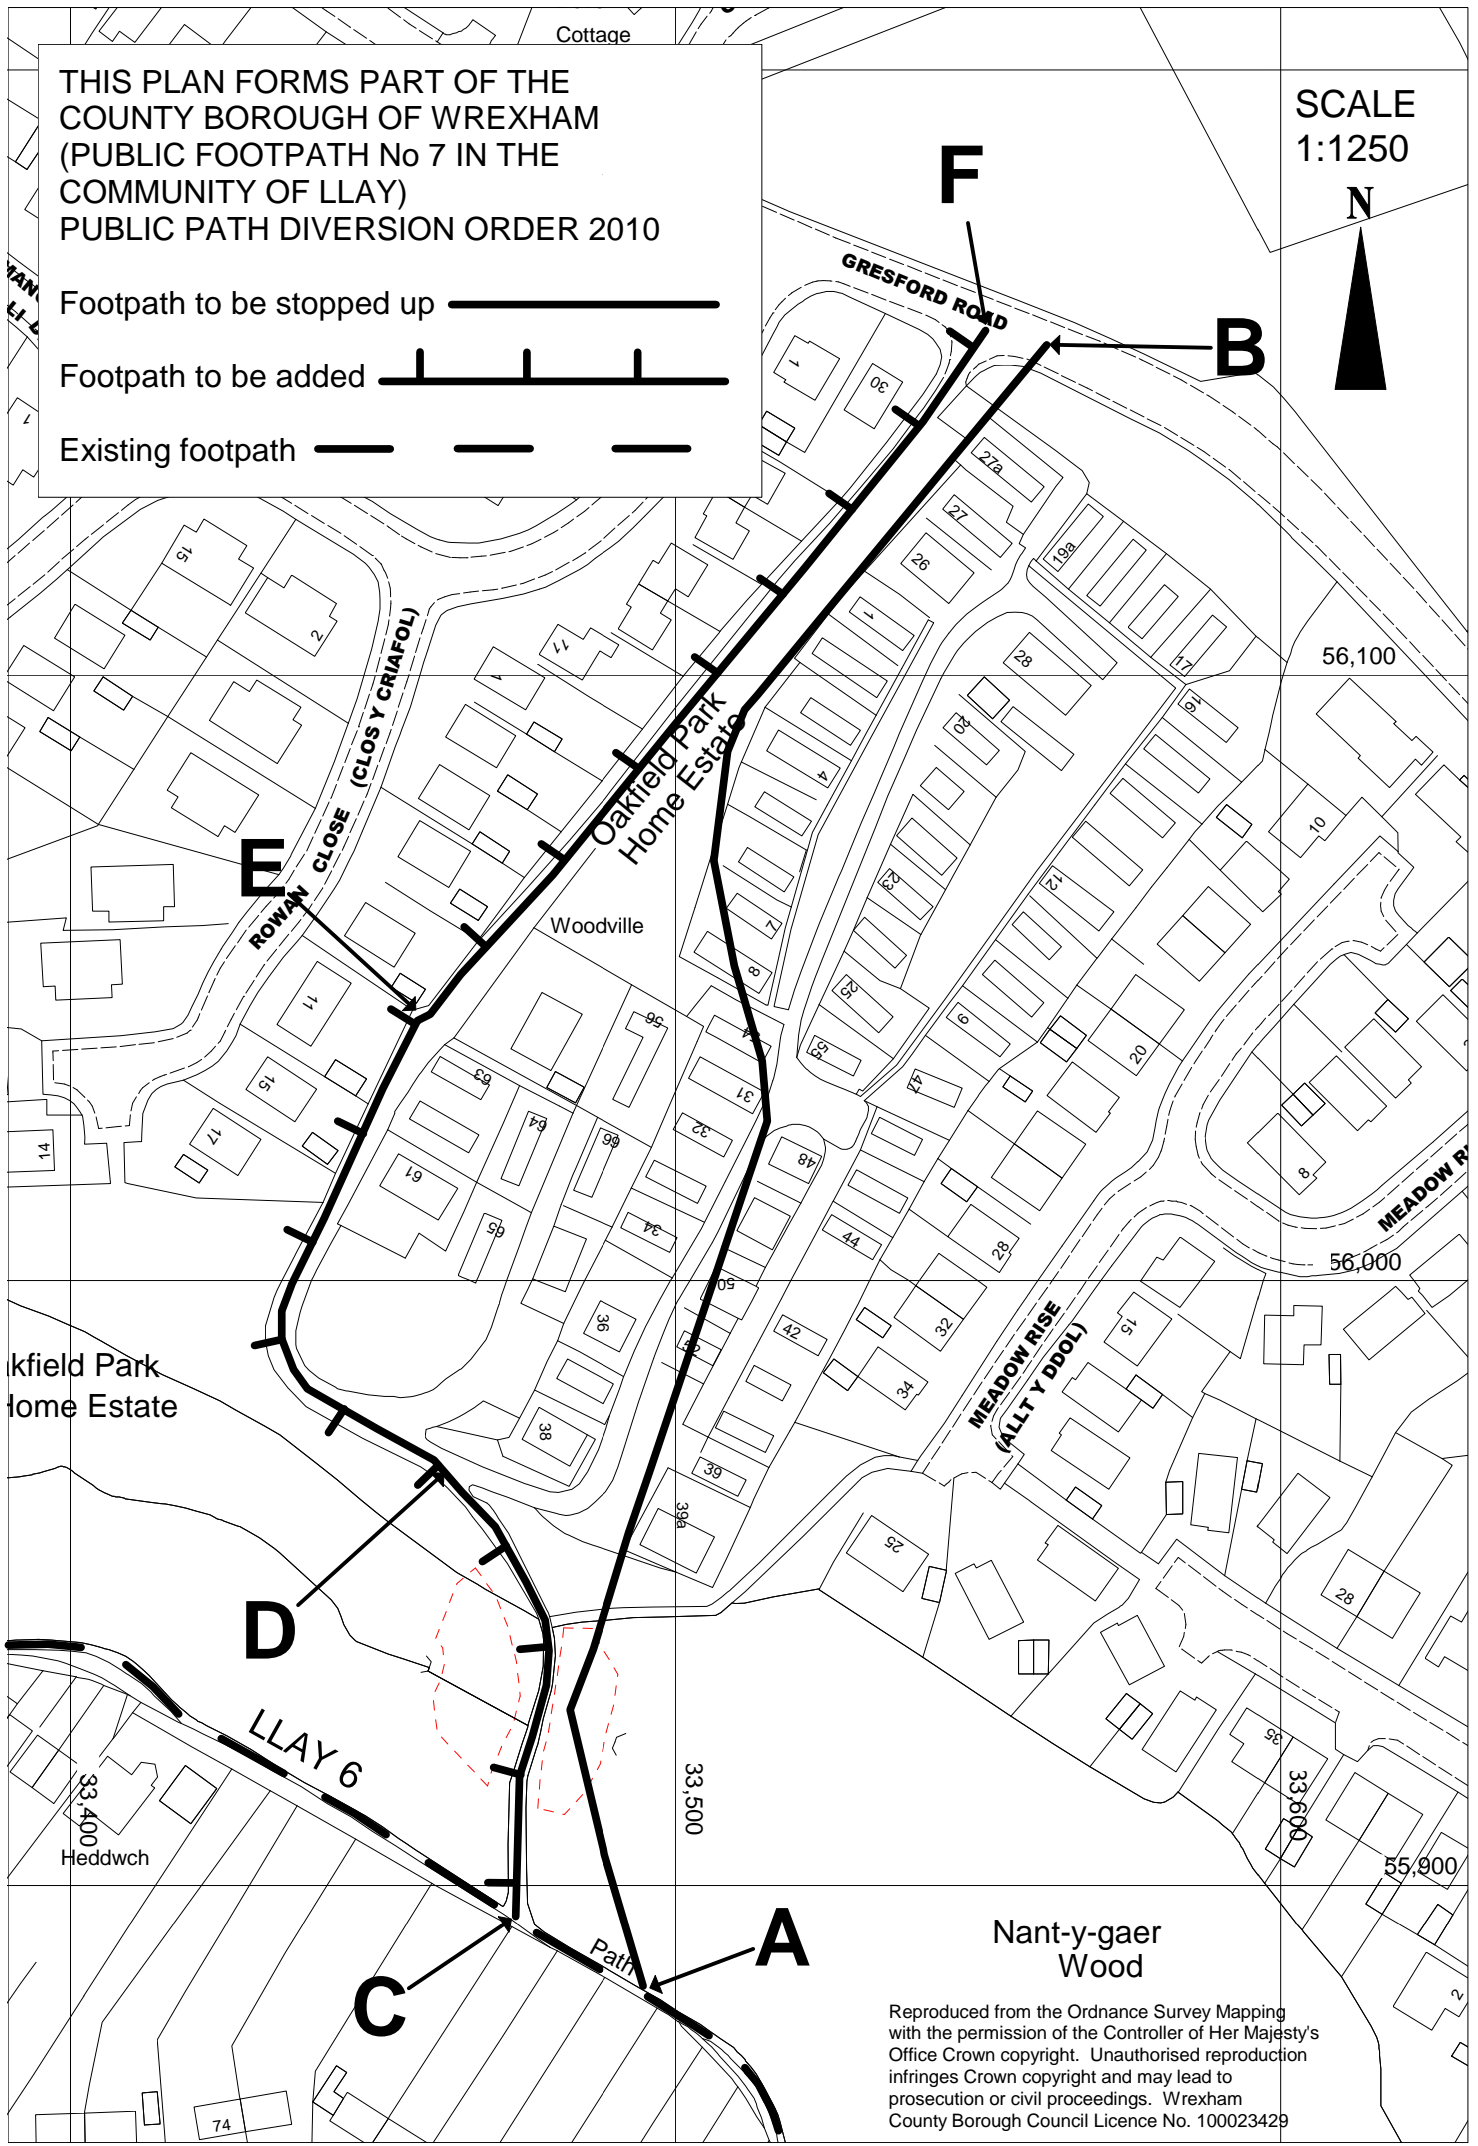

Oakfield Park Home Estate

Woodville

MEADOW RISE
(ALLT Y DDOL)

LLAY 6

Heddwach

Nant-y-gaer
Wood

Reproduced from the Ordnance Survey Mapping
with the permission of the Controller of Her Majesty's
Office Crown copyright. Unauthorised reproduction
infringes Crown copyright and may lead to
prosecution or civil proceedings. Wrexham
County Borough Council Licence No. 100023429